


#2343 8-19-12  
 STATE OF KANSAS, LYON COUNTY  
 Filed for record this 22 day of April 1963 at 11:40 o'clock A.M. and duly recorded in Vol. 20 of Plate 43  
 By *Ernest Maxwell* REGISTER OF DEEDS  
 By *Don Derrin* CLERK

# THORNE DALE ADDITION

LYON — COUNTY — KANSAS —

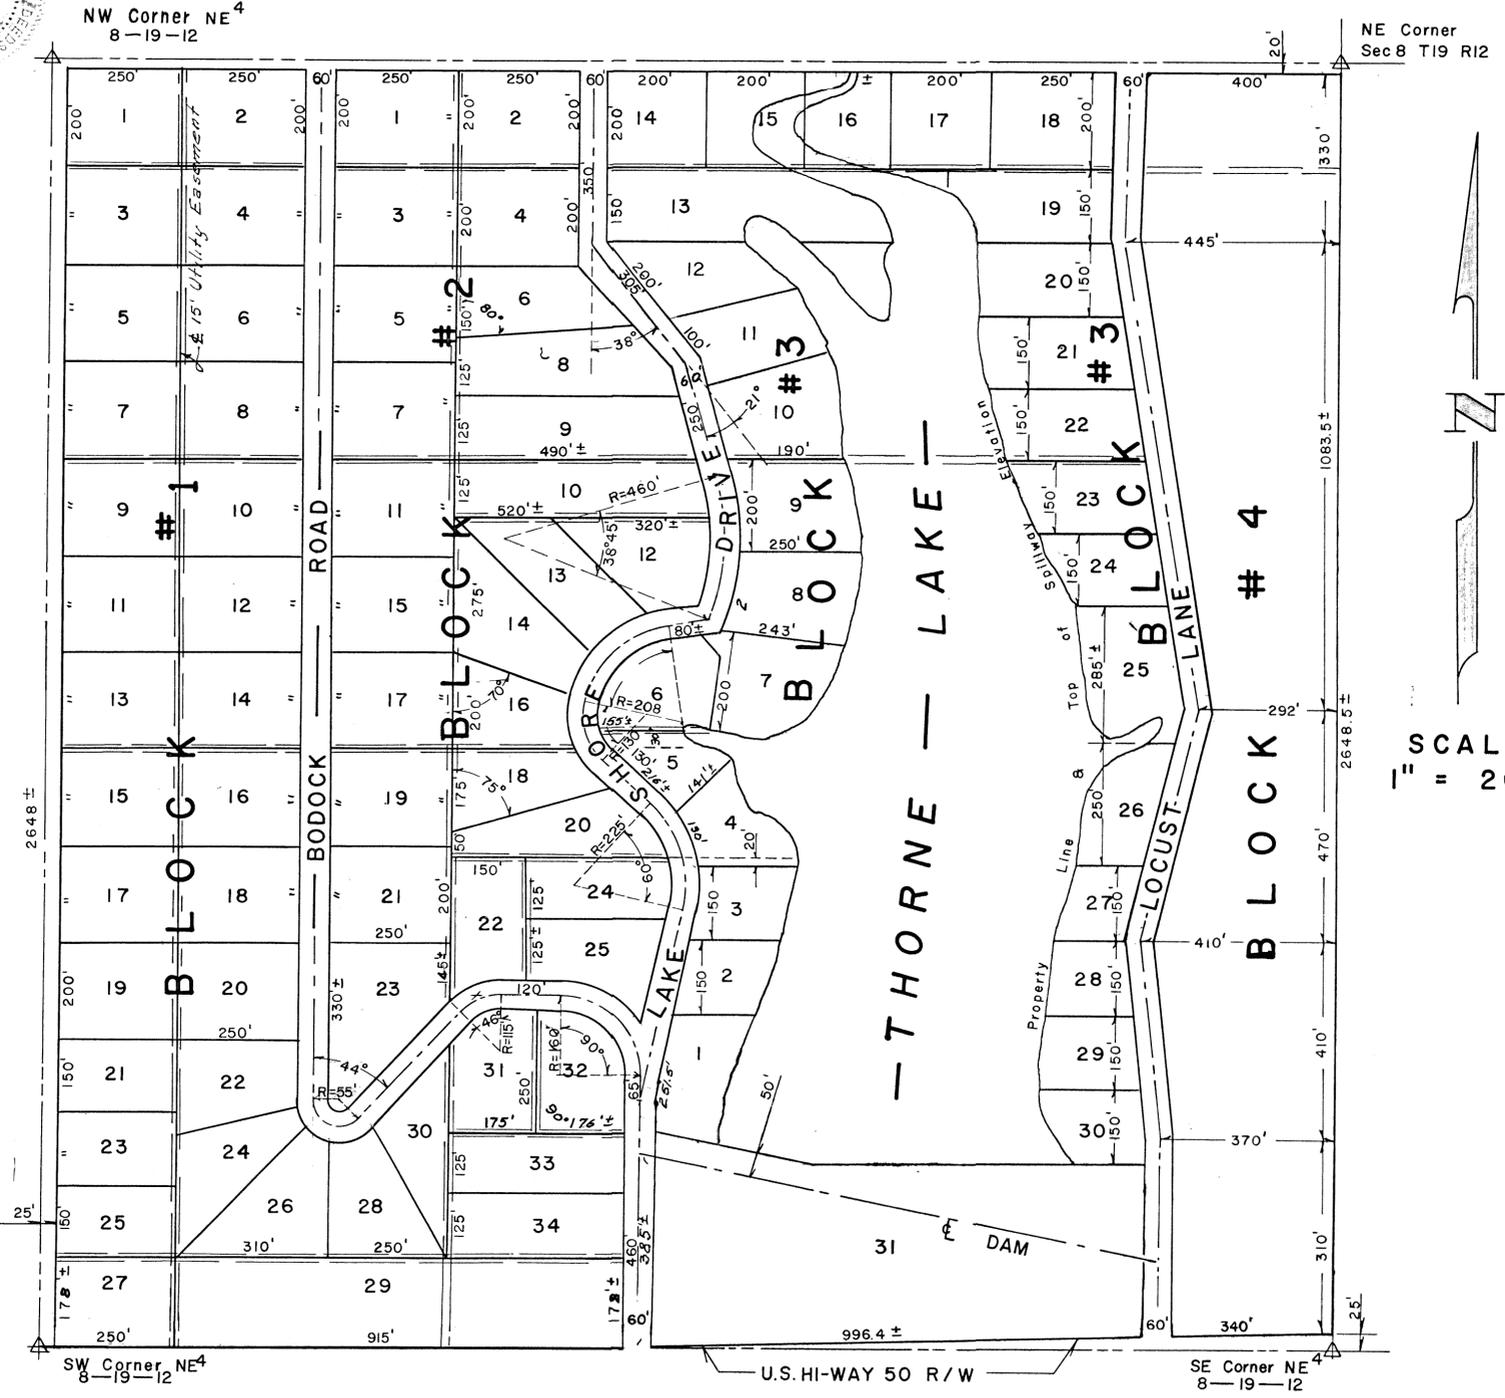

*Protective Covenants Vol. 280 Page 407 April 8, 1963 (June 12, 1972)  
 Dedication Recorded Vol. 283, Page 147, July 22, 1963*

I Joe Imthurn, Verner G. Hurt and F. J. Andrews do hereby certify that the plat shown hereon is a true and correct plat of the THORNE DALE ADDITION Lyon County, Kansas and being a tract described as follows

All of the NE 1/4 of Section 8 Township 19 South Range 12 East Lyon County Kansas, except those tracts of land previously dedicated, purchased, condemned, etc, as public roads or highways.

The streets and roads as shown on this plat and not heretofore dedicated or condemned for public use are hereby so dedicated.

The strips of land marked "Utility Easement" hereon are dedicated for the location, construction and maintenance of conduits, gas and sewer pipes, poles and wires by properly authorized public utility companies, county or city forces and authorized contractor.

The portions of land on this plat which have been previously platted do hereby lose all previous identity and are to be described hereafter as shown on this plat

*Verner G. Hurt* Verner G. Hurt  
*Joe Imthurn* Joe Imthurn  
*F. J. Andrews* F. J. Andrews

Be it known on this 1<sup>st</sup> day of APRIL 1963 before me A Notary Public in and for said country and State come known to be the identical persons who executed the above certificate and acknowledged the same

In witness whereof I have hereunto subscribed my name and affixed my official seal the day and year last above written

My Commission expires FEBRUARY 9, 1967  
*Glen O. McKinley*  
 Notary Public

Approved this 22 day of March, 1963

*Roy Cannon*  
 Commissioner of Lyon County, Kan.

*Alvin Muffley*  
 Commissioner of Lyon County, Kan.

*Merrill J. Baldwin*  
 Commissioner of Lyon County, Kan.

*Henry R. Demond*  
 County Attorney Lyon County, Kan.

SCALE  
 1" = 200'



43